

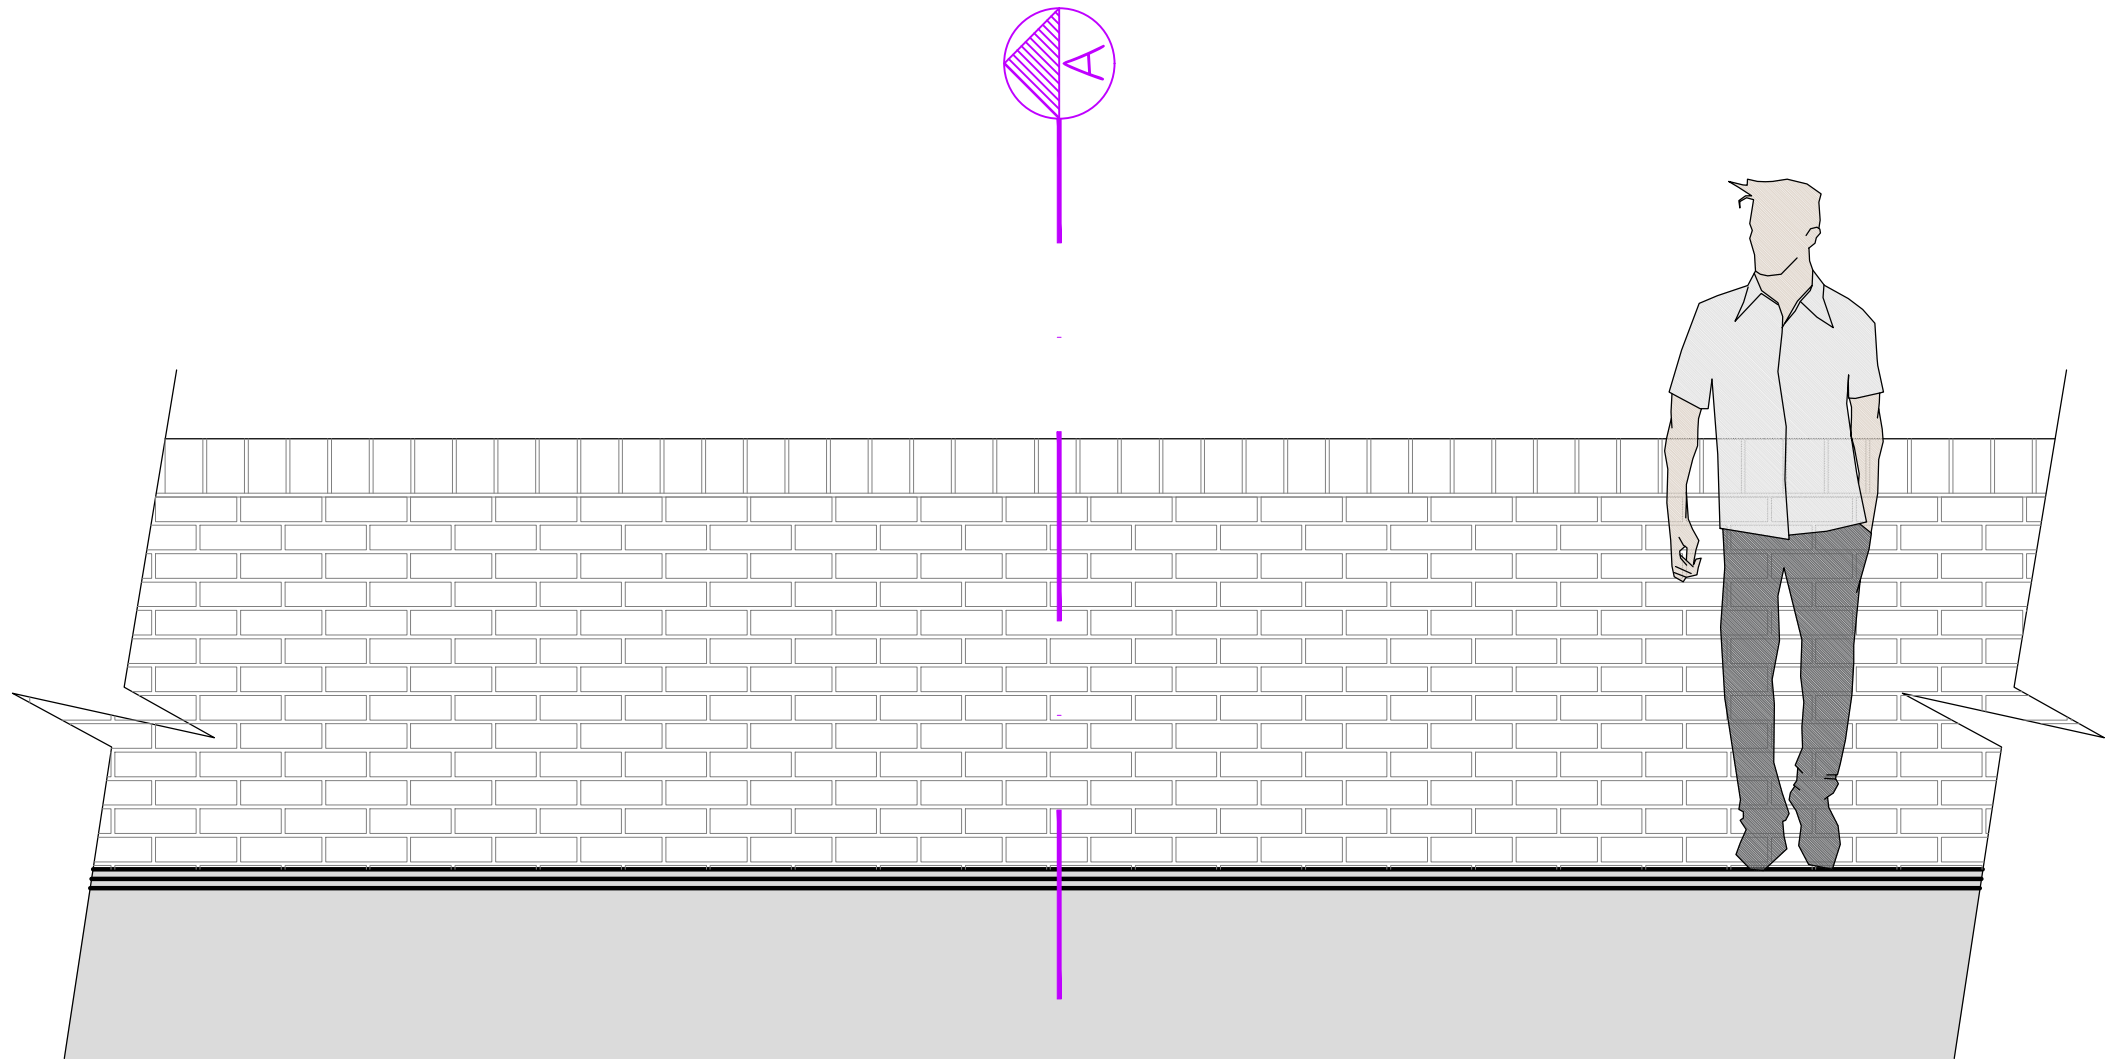


Section A-A

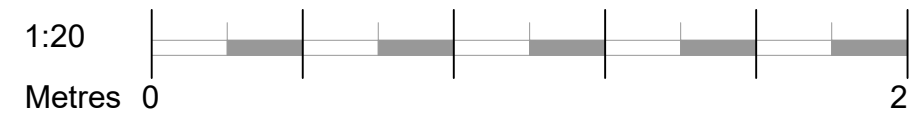

Elevation

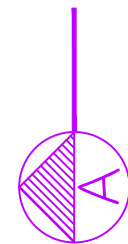

Client Thatcham T/C	Drawn .	Checked GP	Scale 1 : 20	Size A3
Address St Marys Parish Church, Church Gate, Thatcham West Berkshire RG19 3PN			Title Existing Section & Elevation	
Status Planning	Date Feb '25	Project No. 11597	Dwg. No. 102	Revision